

NOTE: ELEVATION WERE ESTABLISHED BY TABLET # 68U118 LOCATED SOUTH END OF BOX CULVERT STATION 2+443.7 WITH A ELEVATION OF 126.173 METERS

B.M. ELEV. 132.187
TOP OF CENTER OF CULVERT UNDER HWY # 7 EAST END
STA. 1+000

B.M. ELEV. 128.660
TOP OF SOUTH EAST CORNER OF BOX CULVERT UNDER NEW ROAD
STA. 1+636.4

B.M. ELEV. 126.207
TOP OF SOUTH EAST CORNER OF BOX CULVERT UNDER HAZELDEAN ROAD
STA. 2+717.3



B.M. ELEV. 125.604
PAINT SPOT ON TOP OF C.S.P. WEST WALL (BELL BOX)
STA. 4+475.7

B.M. ELEV. 123.157
TOP OF NORTH END CONC. CULVERT UNDER TRANS CANADA TRAIL
STA. 5+212.6

B.M. ELEV. 120.874
PAINT SPOT ON TOP OF CORRUGATED WALL SOUTH WEST CORNER OF CULVERT UNDER WEST RIDGE ROAD
STA. 5+923.8

Permit-Seal



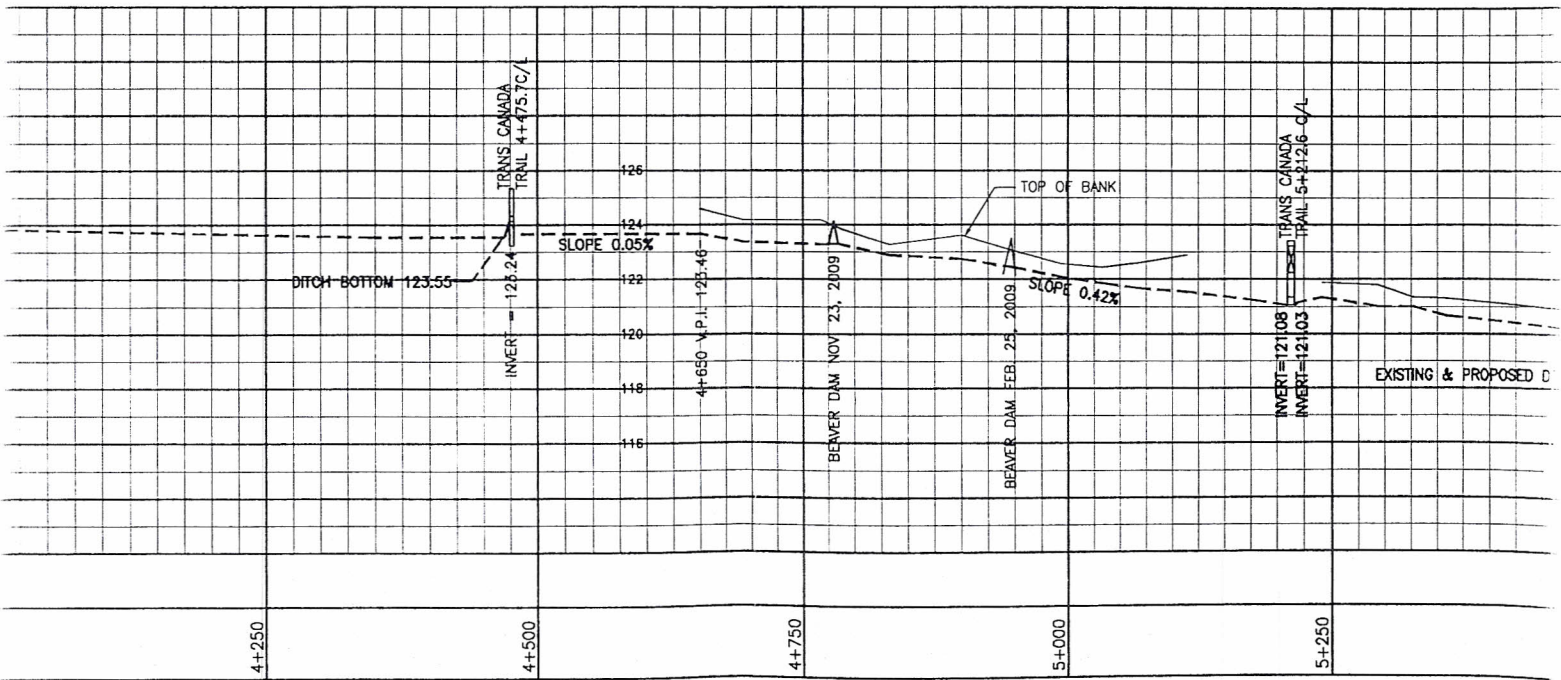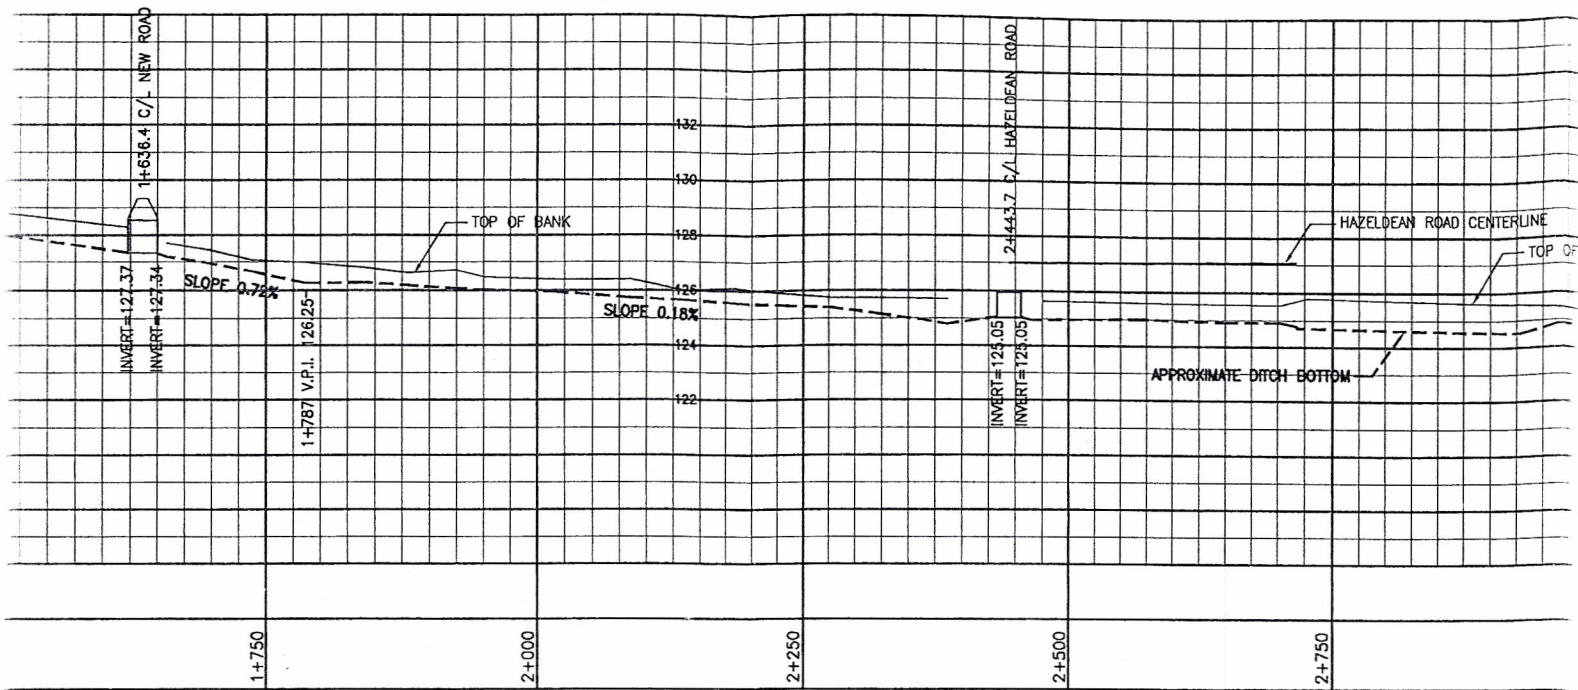

B.M. ELEV. 120.874
 PAINT SPOT ON TOP OF CORRUGATED WALL
 SOUTH WEST CORNER OF CULVERT UNDER
 WEST RIDGE ROAD
 STA. 5+923.8

Permit-Seal



Stantec

Copyright Reserved

The Contractor shall verify and be responsible for all dimensions. DO NOT scale the drawing - any errors or omissions shall be reported to Stantec without delay. The Copyrights to all designs and drawings are the property of Stantec. Reproduction or use for any purpose other than that authorized by Stantec is forbidden.



Stantec
 400-1505 Laperrriere Avenue
 Ottawa ON Canada
 K1Z 7T1
 Tel. (613) 722-4420
 Fax. (613) 722-2799
 www.stantec.com

Client/Project
CITY OF OTTAWA

**HAZELDEAN ROAD MUNI
 AND WATERCOURSE MA**
 Ottawa, Ontario

File Name:

P.A.
 Dr.

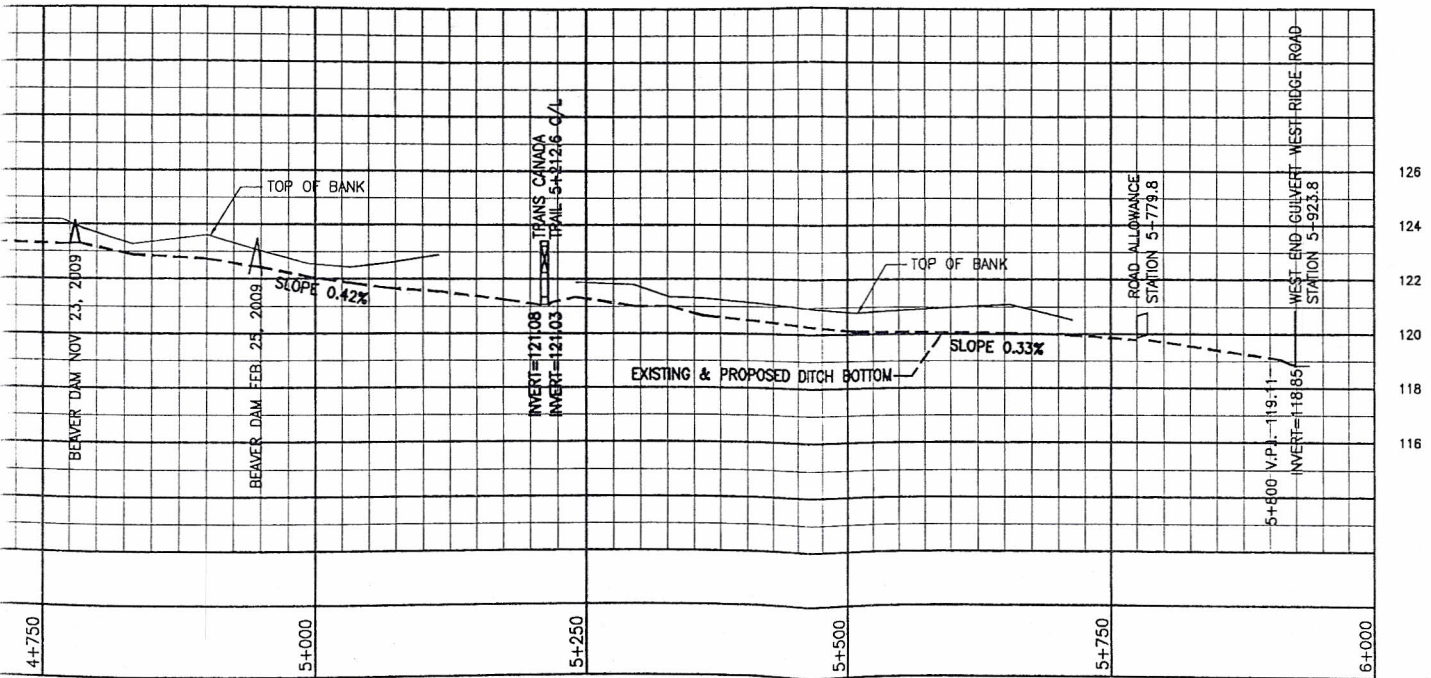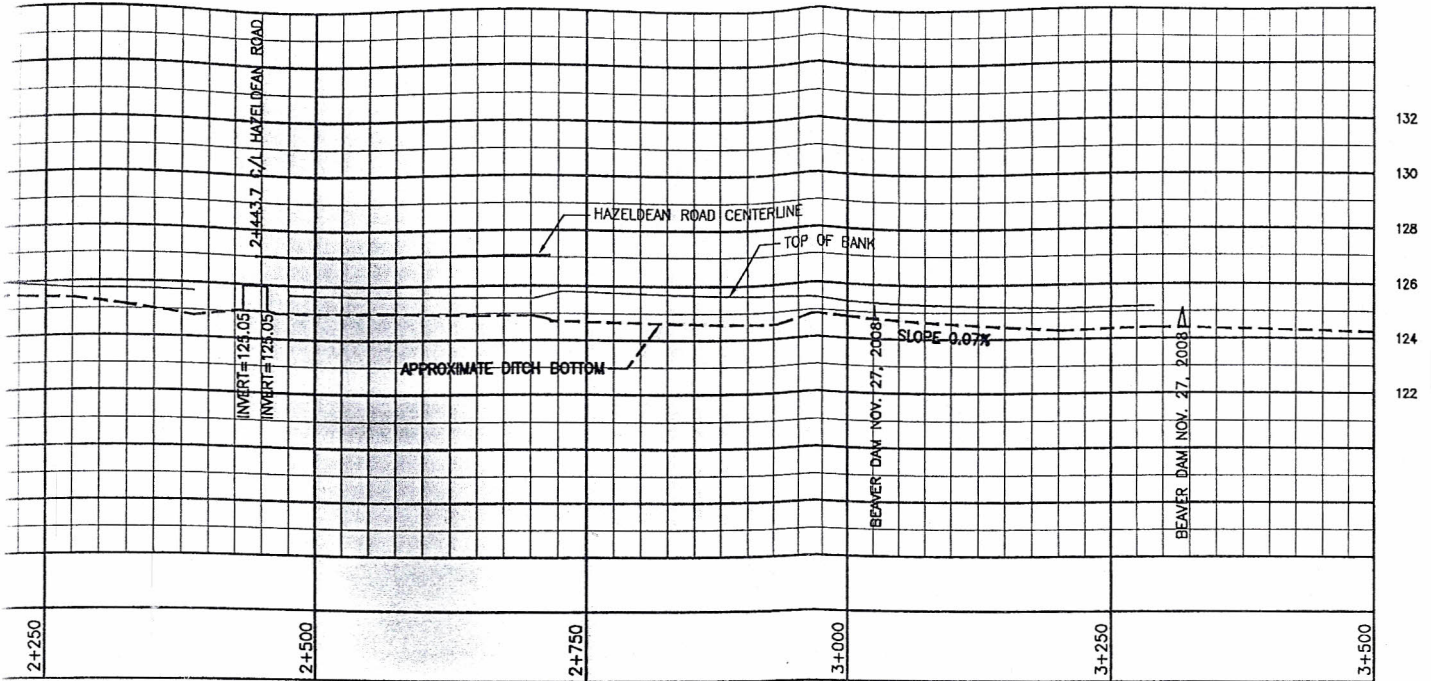

Stantec

Stantec
 400-1505 Laperriere Avenue
 Ottawa ON Canada
 K1Z 7T1
 Tel. (613) 722-4420
 Fax. (613) 722-2799
 www.stantec.com

Copyright Reserved

The Contractor shall verify and be responsible for all dimensions. DO NOT scale the drawing - any errors or omissions shall be reported to Stantec without delay. The Copyrights to all designs and drawings are the property of Stantec. Reproduction or use for any purpose other than that authorized by Stantec is forbidden.

Client/Project
CITY OF OTTAWA

**HAZELDEAN ROAD MUNICIPAL DRAINAGE
 AND WATERCOURSE MANAGEMENT PLAN**
 Ottawa, Ontario

File Name: P.A.J. J.V.G. J.V.G. 10.07.26
 Dwn. Chkd. Dsgn. YY.MM.DD

Title
PROFILE

Project No.
 163400835

Scale
 0 25 50 75

Drawing No.

Sheet

Revision

2

2 of 2

0